



TYPE A

103.65m²

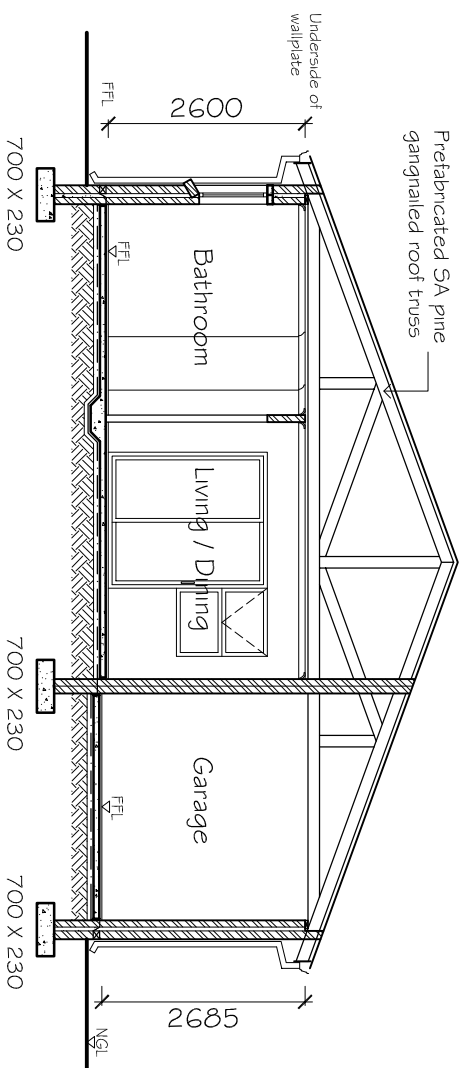


SECTION A - A

SCALE 1:100

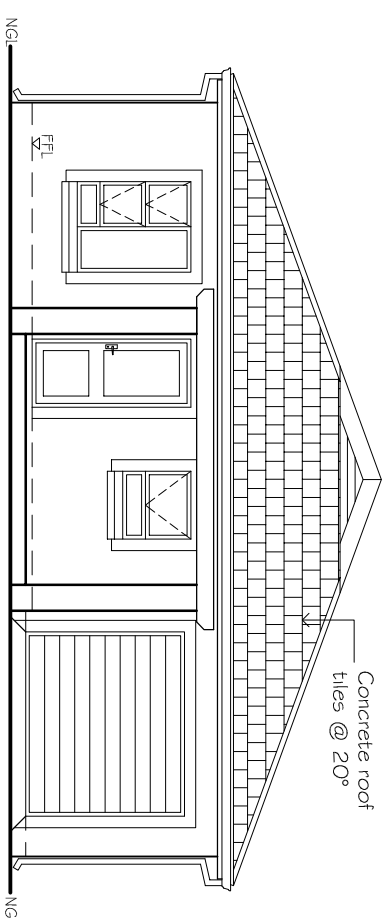


FRONT ELEVATION

SCALE 1:100

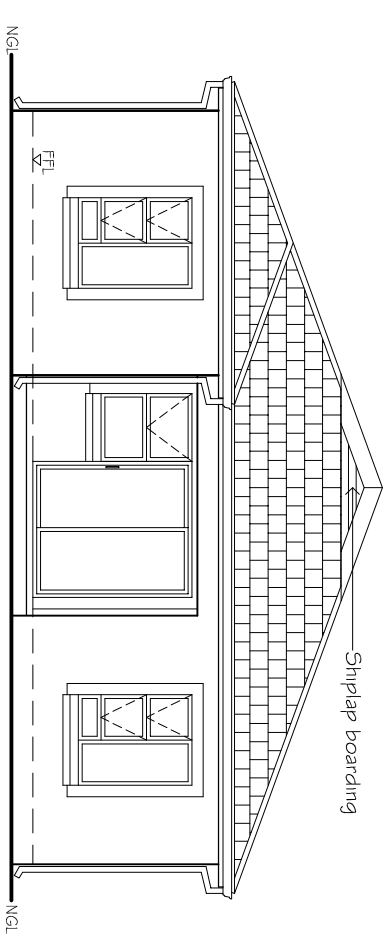


REAR ELEVATION

SCALE 1:100

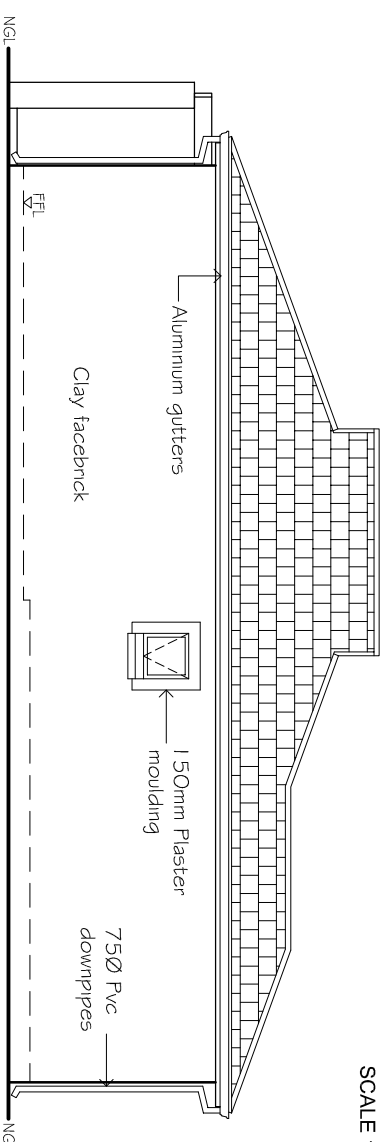

SIDE ELEVATION

SCALE 1:100

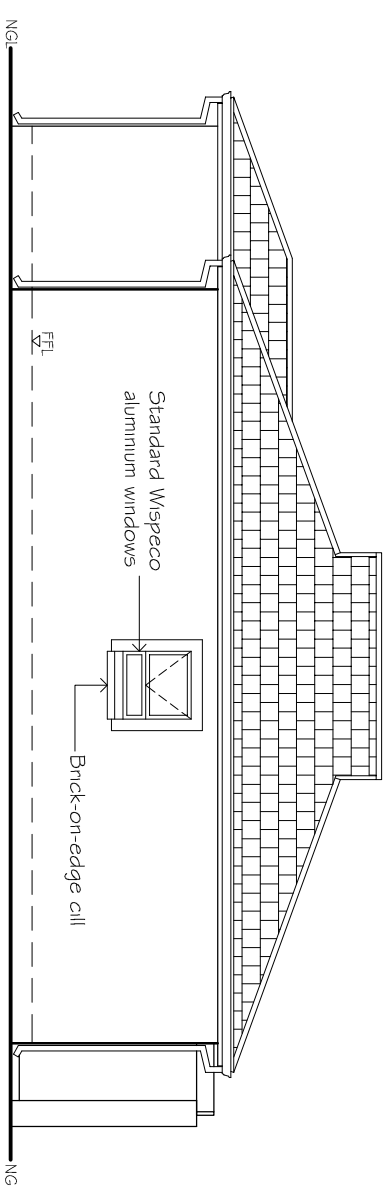

SIDE ELEVATION

SCALE 1:100

All requirements of municipal and other authorities concerned have to be adhered to. Contractors and sub-contractors are to check all dimensions and levels on the site before commencing with work. Figured dimensions to be taken in preference to scaled measurements and large scale detail supercede small scale drawings. The design on this drawing is the property of Fourie Van der Wolf Architects and is copyright.

Fourie Van der Wolf
architects cc argitekto bk
Durbanville: (021) 9760400 Fax: (021) 9760409

projektitel
project title
PROPOSED NEW RESIDENTIAL DEVELOPMENT FOR MANHATTEN DEVELOPMENTS ON PORTION 4 OF FARM NO.4 BRACKENFELL

tekenitel
drawing title
Plans, Sections, Elevations

projektno. project no.	tekeningr. drawing no.	hersteningnr. revision no.
273	2.1	
skool scale	datum date	geteken drawn
1:100	08.11.06	WJ